


Cutler Majestic Theatre - FOH Catwalk Position

PLAN VIEW

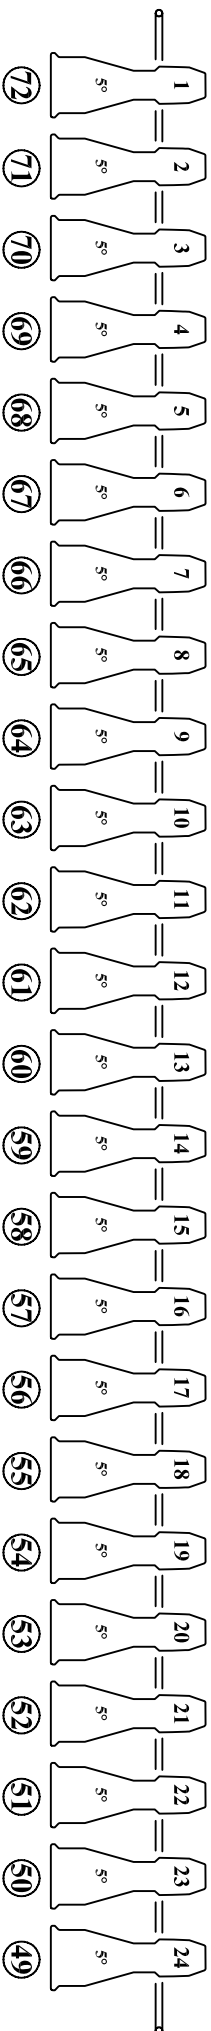

< Stage Left

Stage Right >

Position Notes:

Location - Balcony @ Rear House Wall

24 - ETC Source 4 - 5 deg @ 750w, 14" Color Frame
 Units individually patched to IPS - 1.2k Dimmer Strips
 Three ETC Source 4 Par Worklights are Hardwired.

Measurements:

From Plaster Line @ CL = 90'-0" (27.43m)
 Height from Stage = 72'-6" (22.10m)
 Throw Distance from CL to Plaster = 112'-0" (33.53m)

